


TYPICAL NEOS FIXING DETAIL WITH EPDM

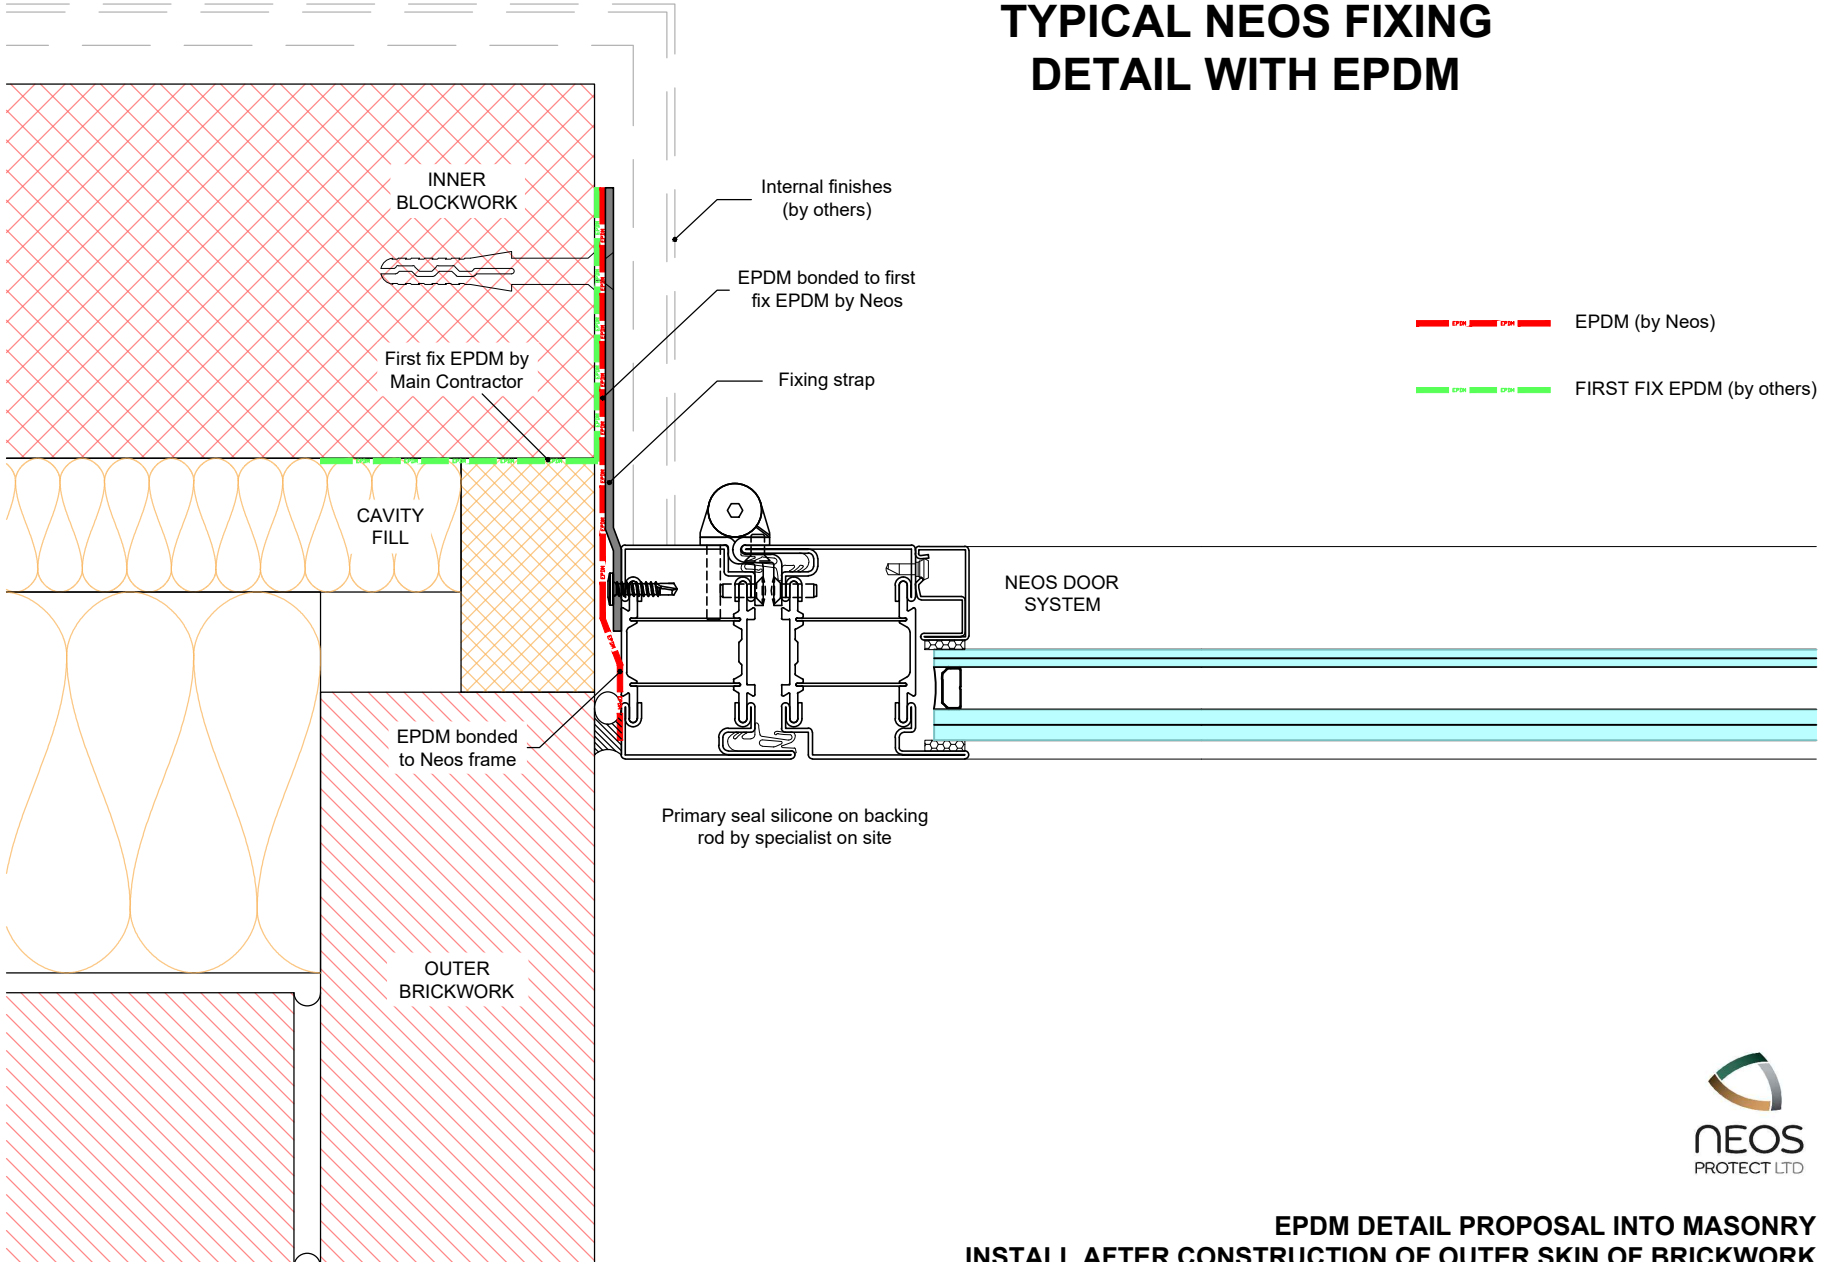

**EPDM DETAIL PROPOSAL INTO MASONRY
INSTALL AFTER CONSTRUCTION OF OUTER SKIN OF BRICKWORK**