


# TYPICAL NEOS FIXING DETAIL WITH EPDM

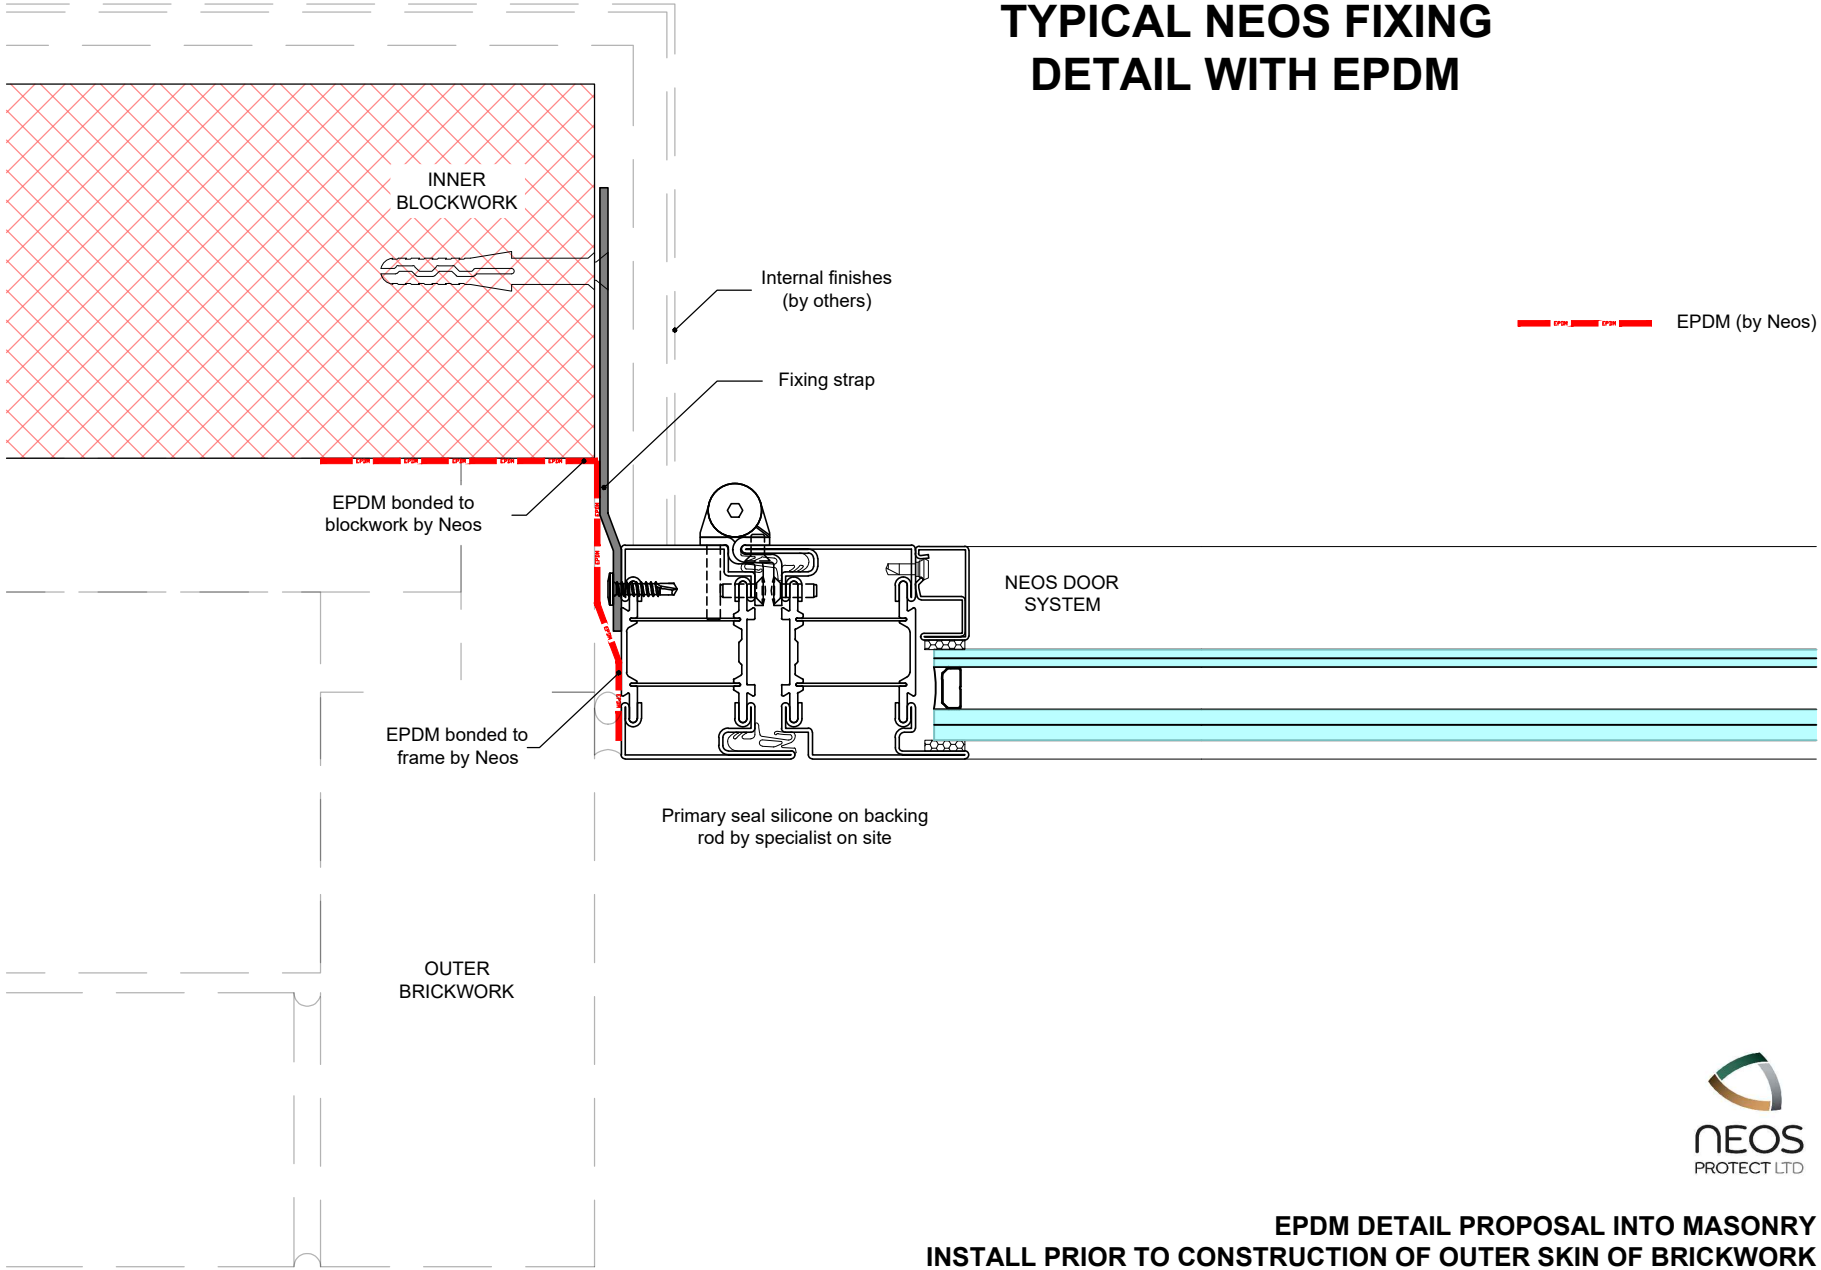

**EPDM DETAIL PROPOSAL INTO MASONRY  
INSTALL PRIOR TO CONSTRUCTION OF OUTER SKIN OF BRICKWORK**