


TYPICAL NEOS FIXING DETAIL WITH EPDM

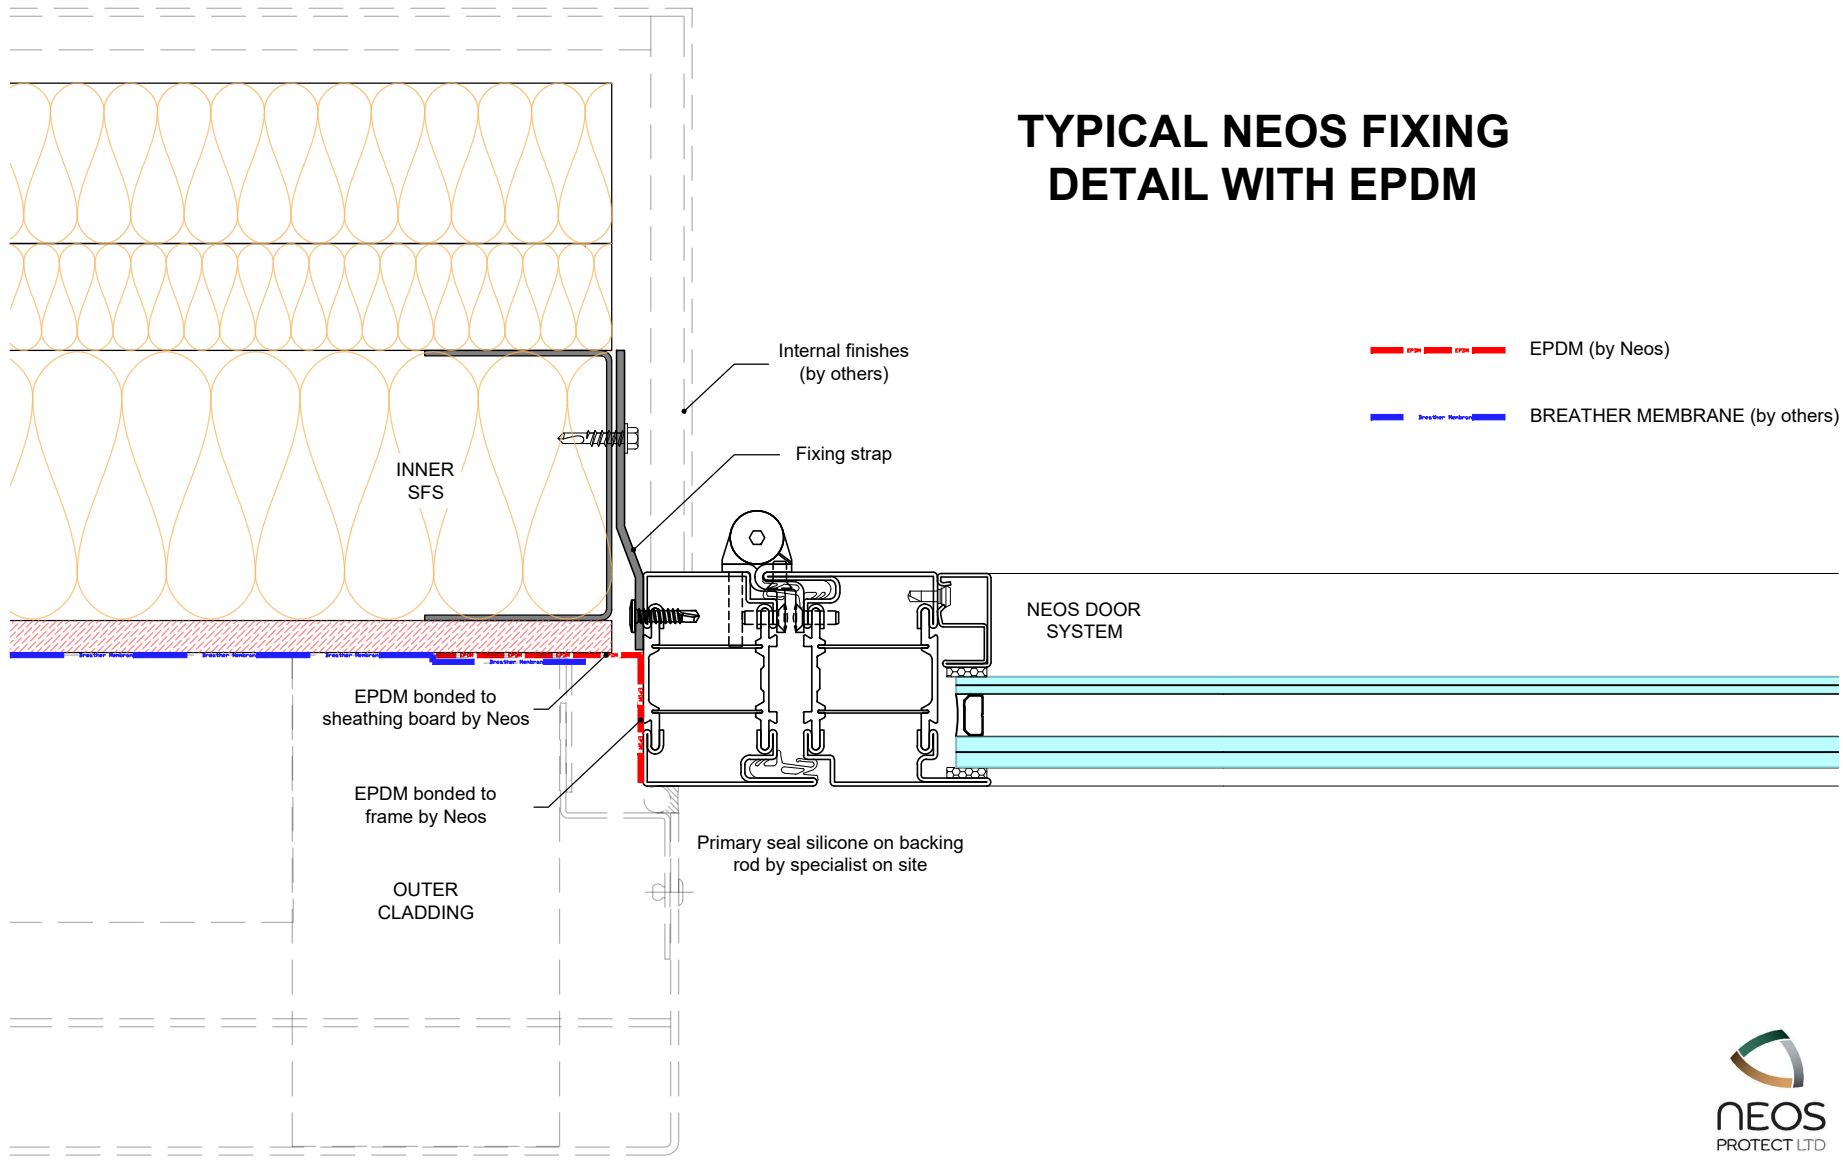

**EPDM DETAIL PROPOSAL INTO SFS
DOOR / SCREEN INSTALL PRIOR TO INSTALLATION OF OUTER CLADDING**